
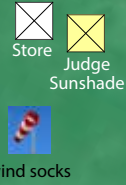


69M

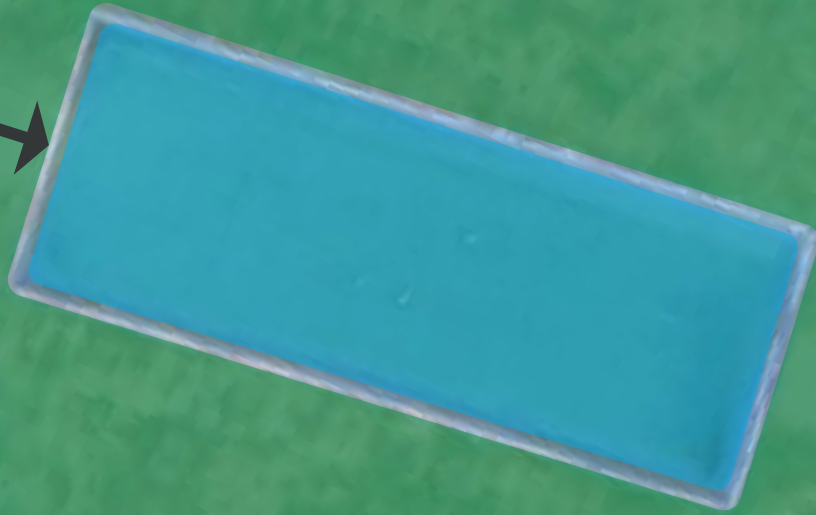

Fence

154M


Occupied Due Project



To the Boarding Area

Occupied Due Project

DIPC 7 Layout

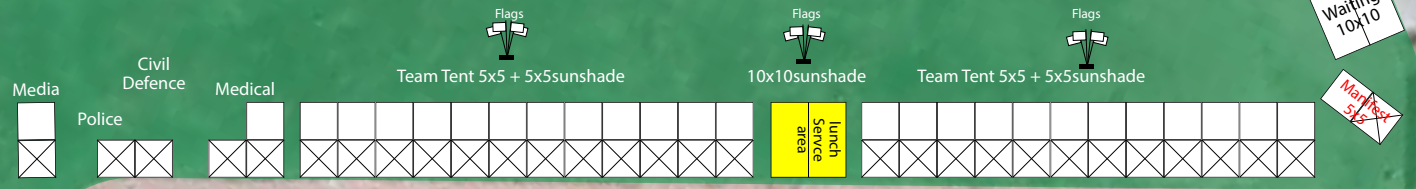

Parking